



**NOTES**

CONSULTANTS


- Refer to highways consultant's drawings for details
- Refer to landscape consultant's drawings for details

AREAS

- Refer to area schedule

© Copyright Reserved. ColladoCollins Architects Ltd

Rev	Notes	Date	By	Auth
P1	Issued for Planning Submission	12/02/2021		

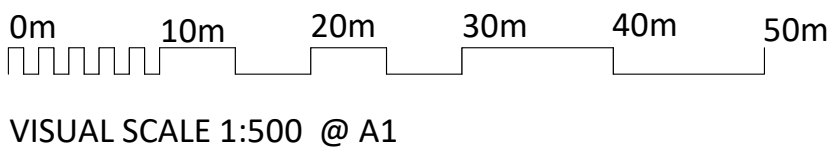

VISUAL SCALE 1:500 @ A1

ColladoCollins Architects

17-19 Foley Street  
London W1W 6DW  
T 020 7580 3490  
F 020 7580 2917  
info@colladocollins.com  
www.colladocollins.com

Date: 29/01/2021  
Drawn By: LK  
Checked by: RC  
Scale @ A1: 1 : 500  
Scale @ A3: 1 : 1000  
CAD File No:

LOCHAILORT

Eagle Quarter, Newbury  
Proposed Site Plan - Third Floor

PLANNING  
20011

P0-103

P1  
Revision