



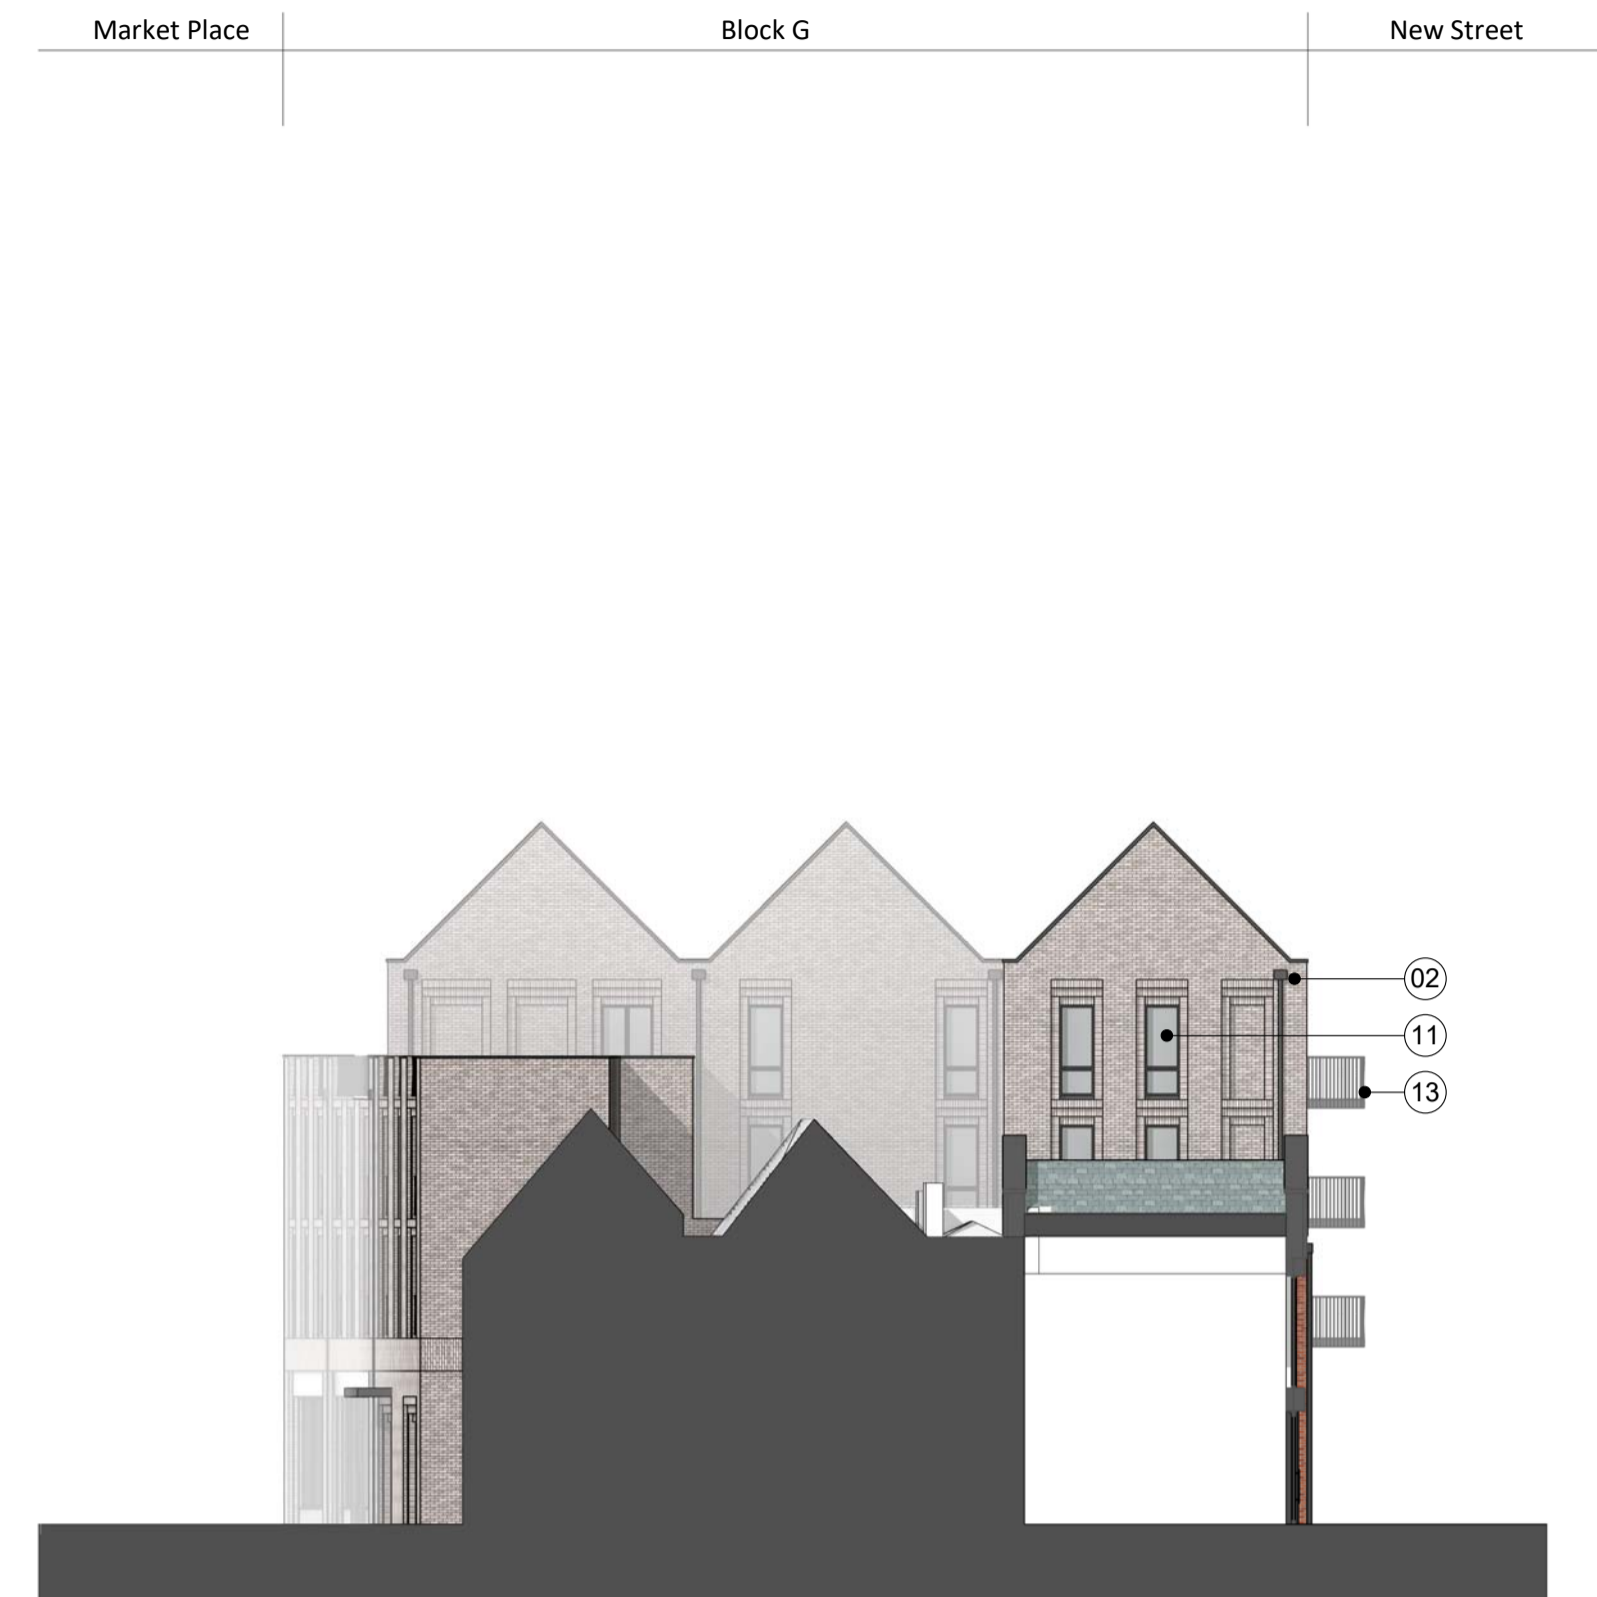


1 Block G - South Elevation
1 : 200




2 Block G - North Elevation
1 : 200

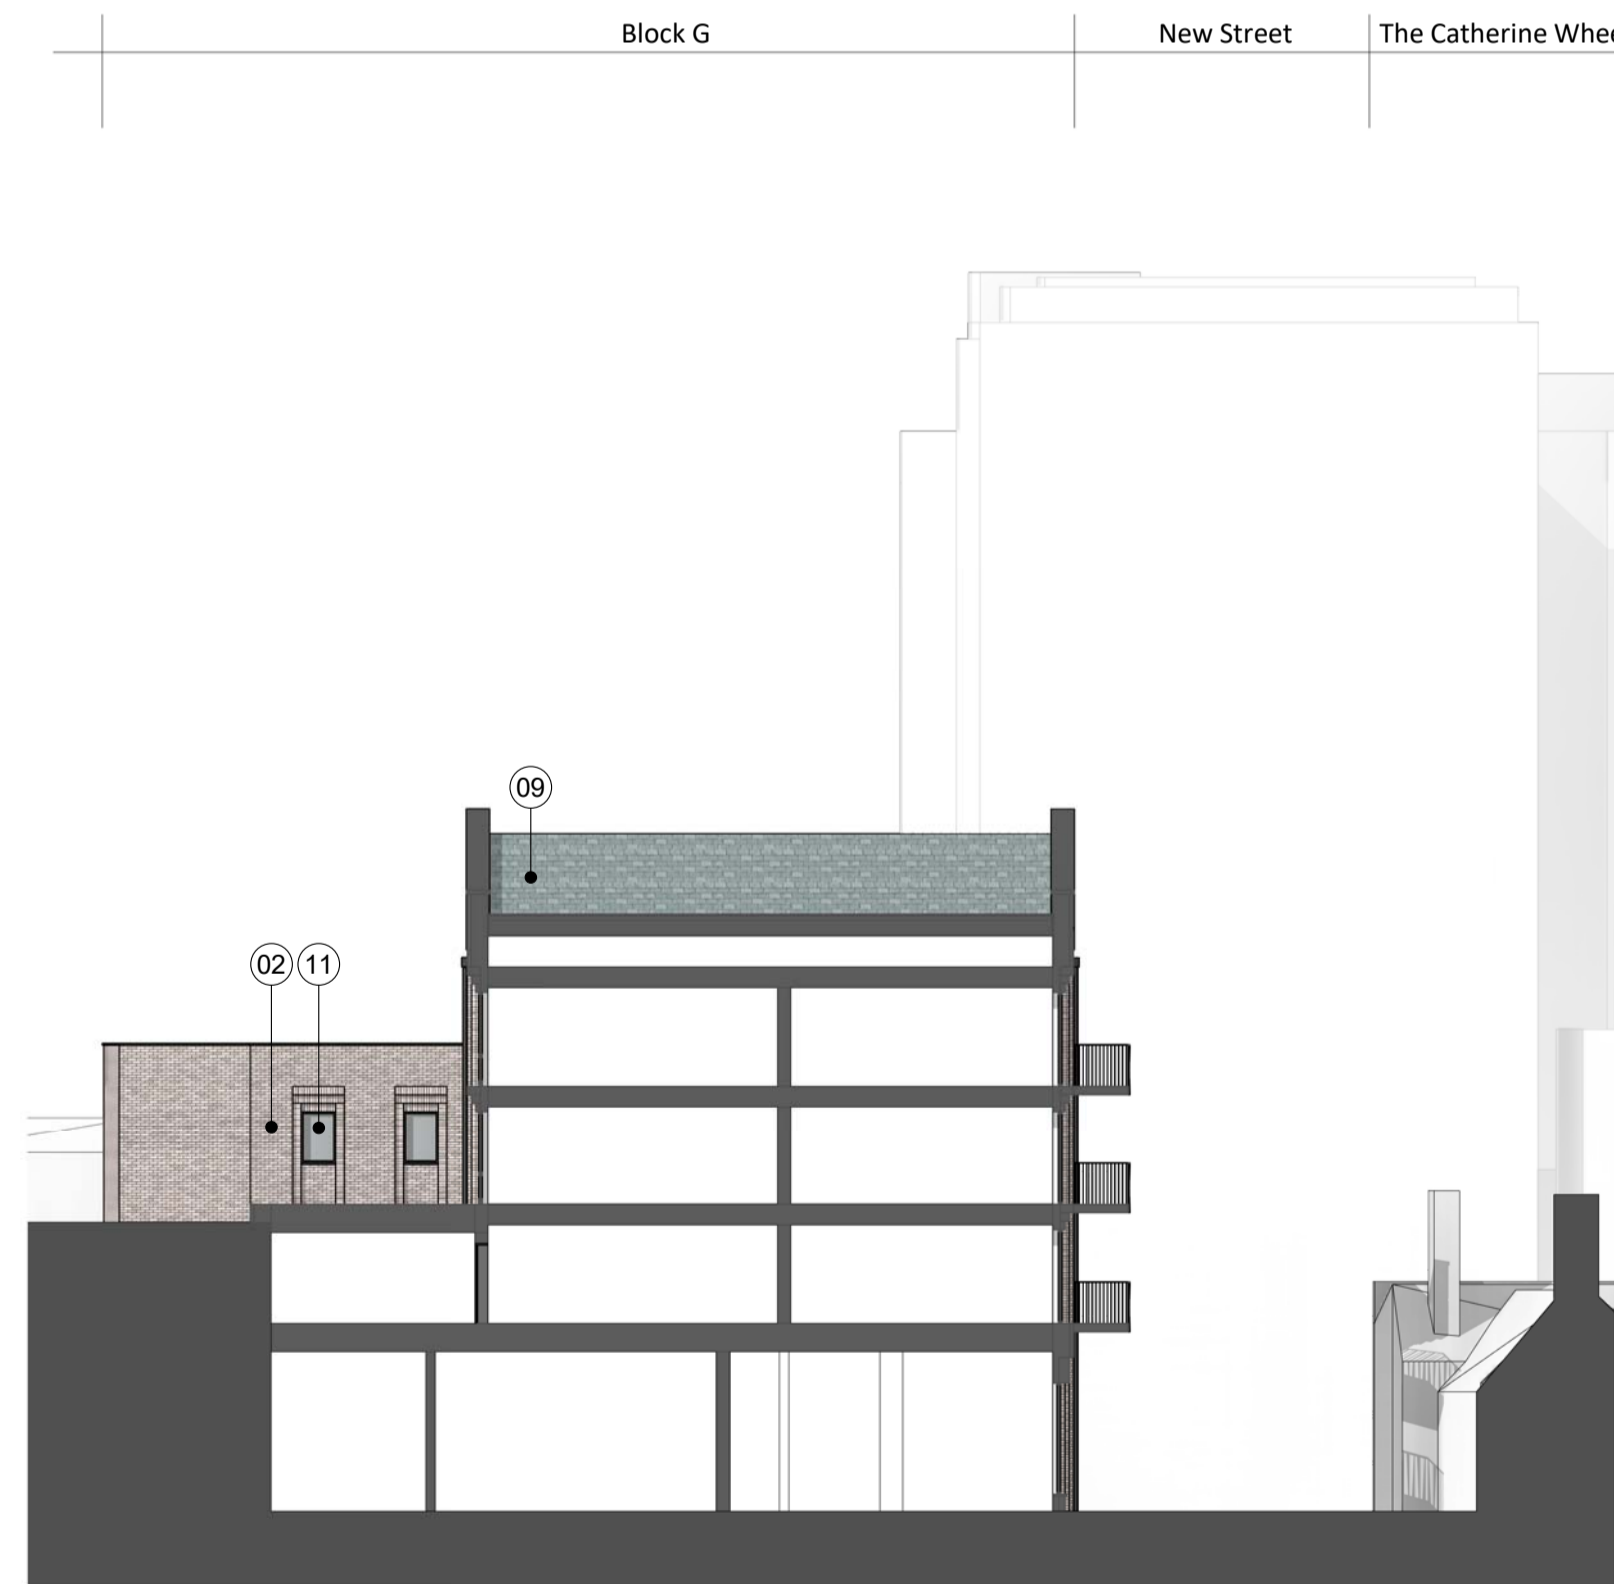

3 Block G - West Elevation (Inner)
1 : 200

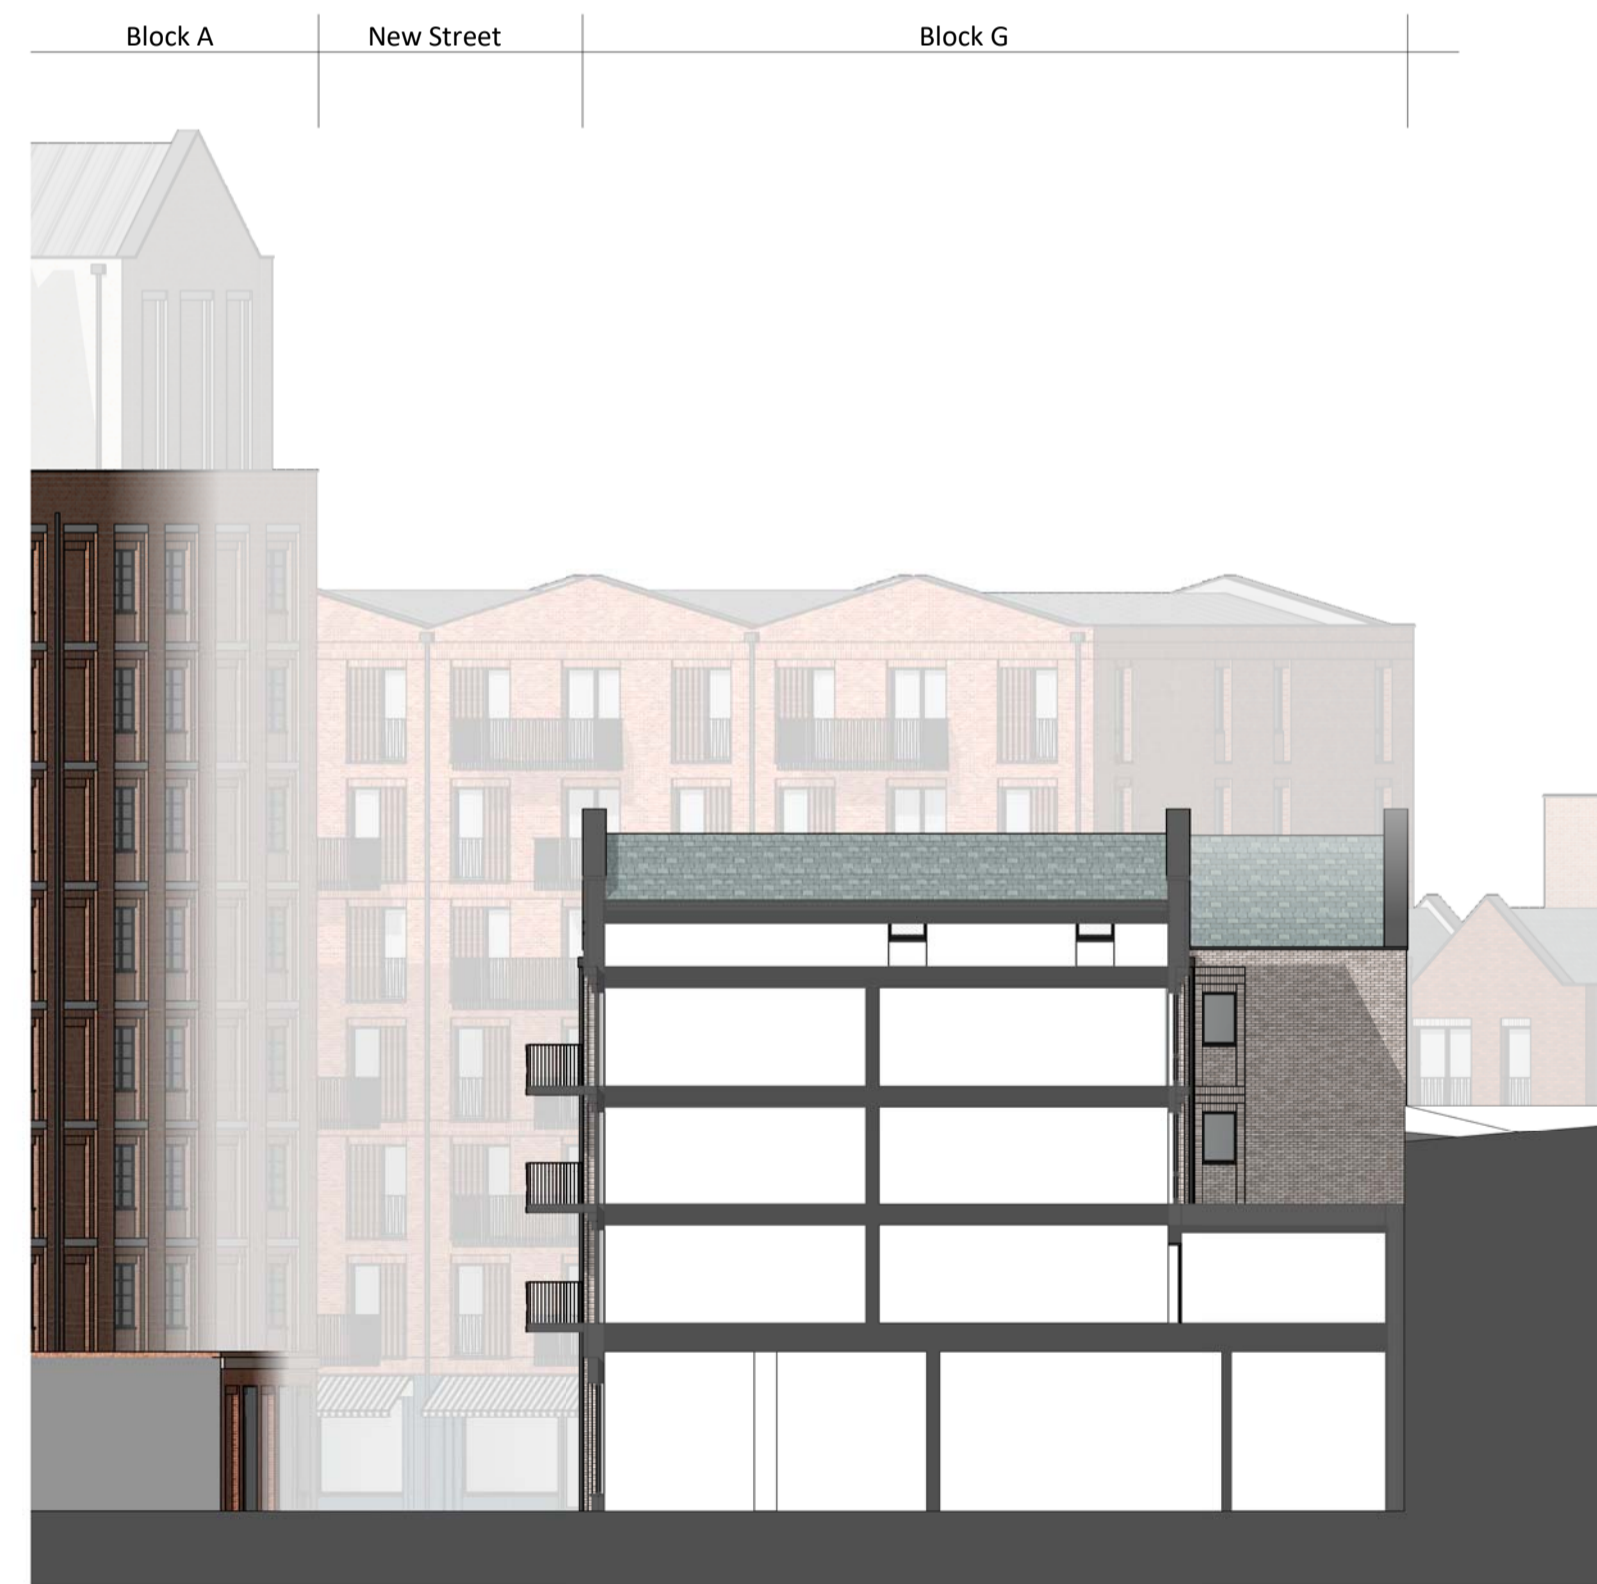


4 Block G - East Elevation (inner)
1 : 200

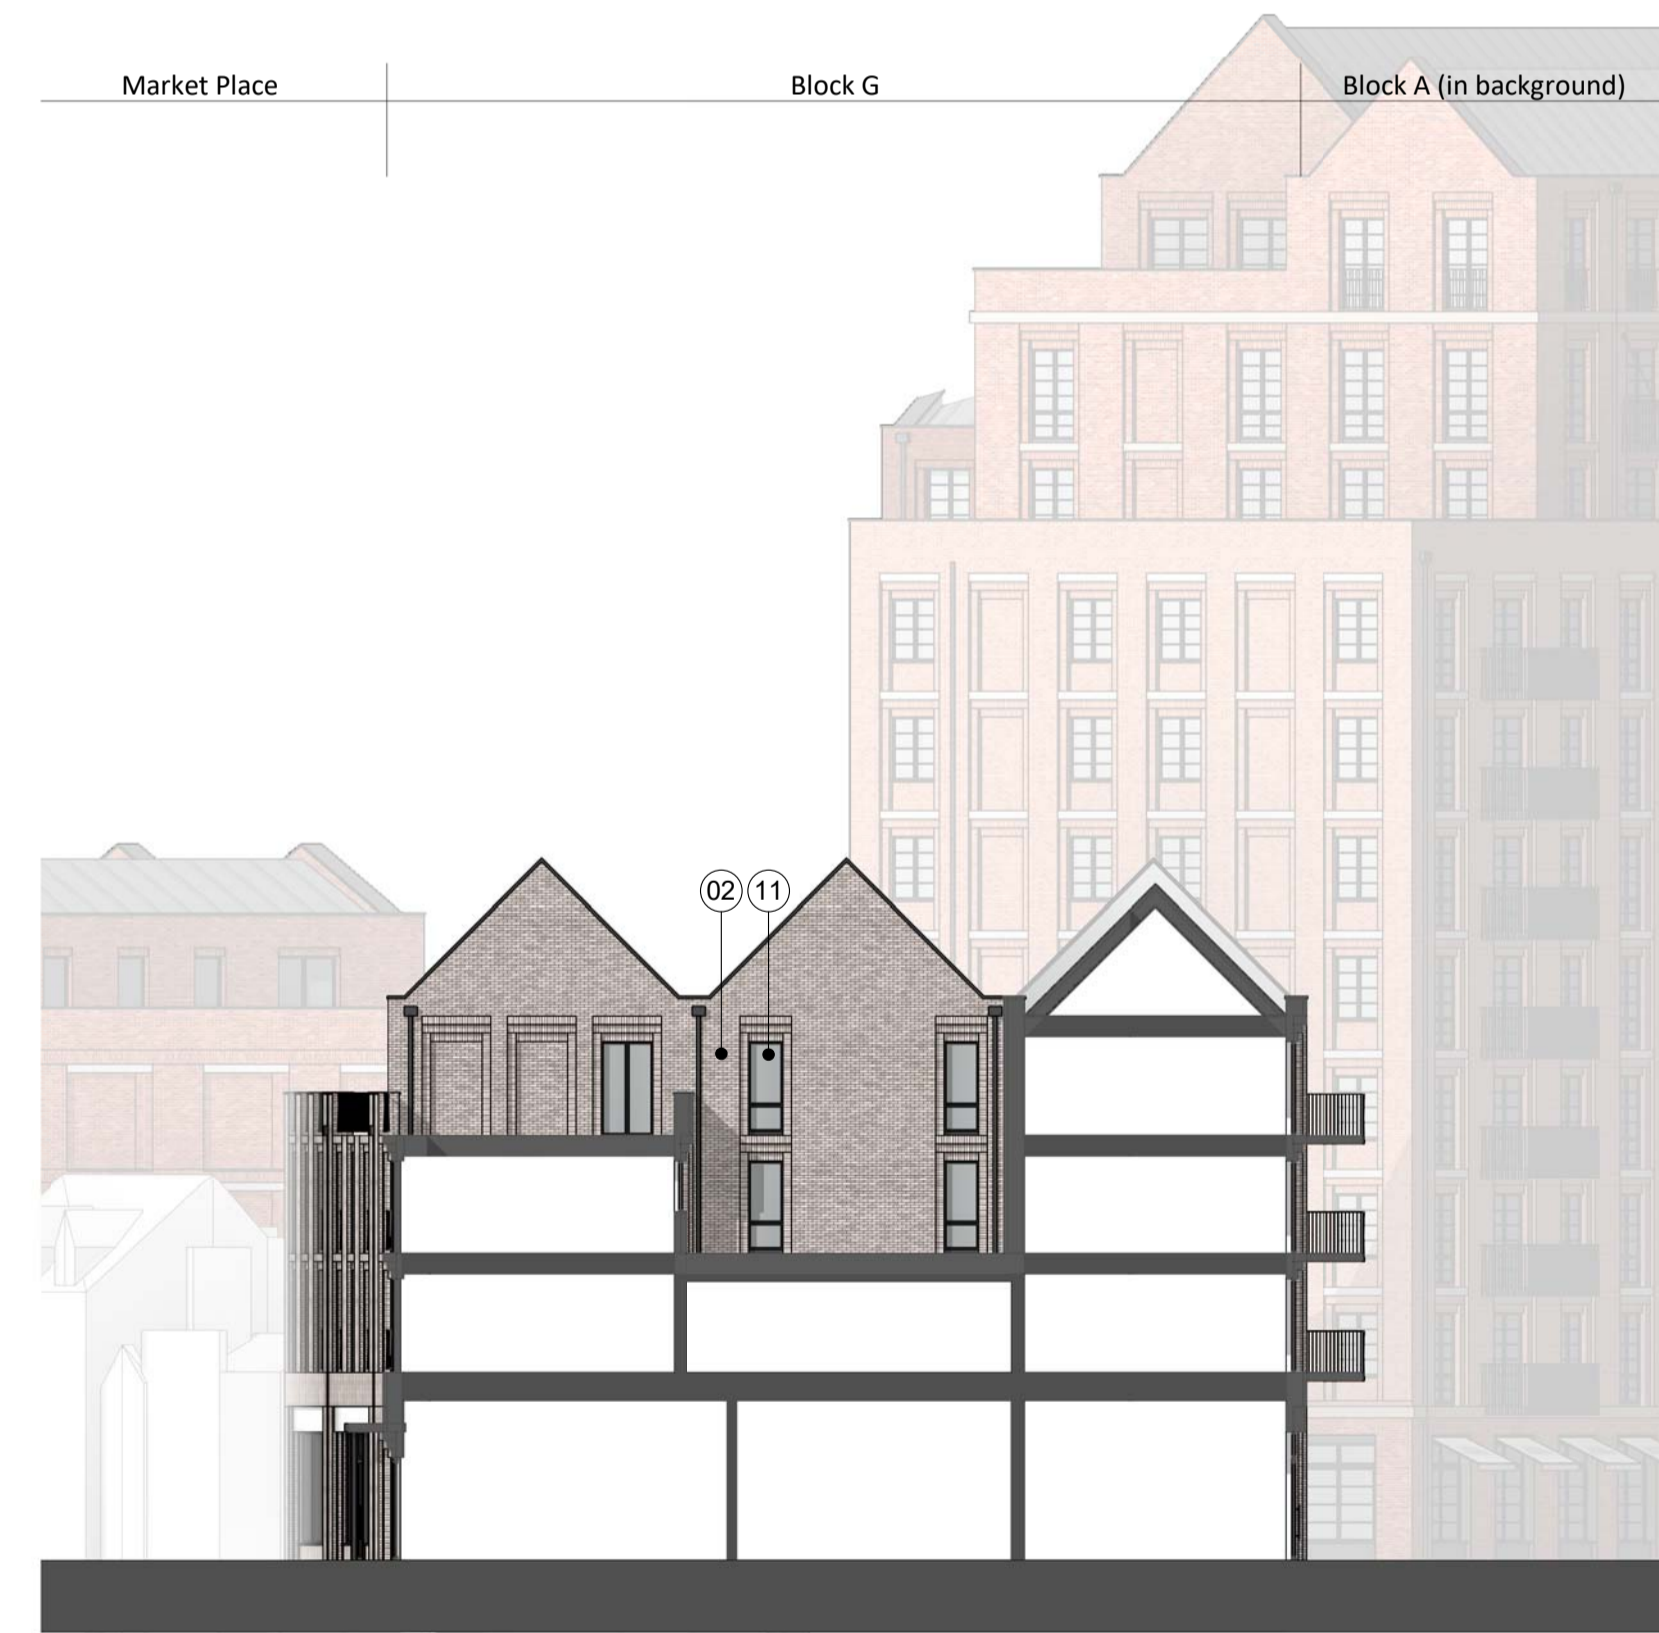

5 Block G - North Elevation (Inner)
1 : 200

MATERIAL NOTES



- ① Brick - Beige
- ② Brick - Light Grey
- ③ Brick - Light Red
- ④ Brick - Red
- ⑤ Brick - Dark Red
- ⑥ Brick - Blue
- ⑦ GRC or Similar - Light Grey
- ⑧ GRC or Similar - Dusty Pink
- ⑨ Roof Tiles
- ⑩ Standing Seam Metal Roof - Dark Grey
- ⑪ Window / Door Frame - Dark Grey
- ⑫ Window / Door Frame - Bronze Effect
- ⑬ Metal Railing / Details - Dark Grey
- ⑭ Metal Railing / Details - Bronze Effect
- ⑮ Expanded Mesh

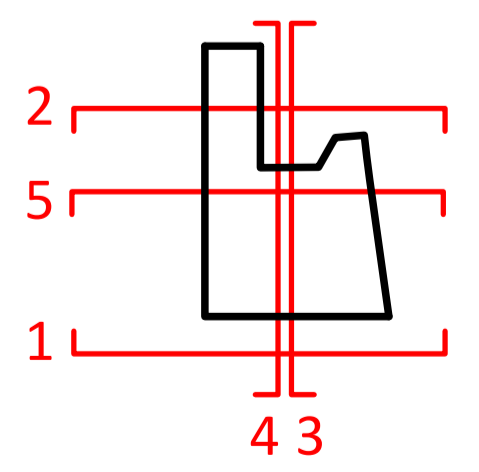

NOTES
CONSULTANTS
- Refer to highways consultant's drawings for details
- Refer to landscape consultant's drawings for details

AREAS
- Refer to area schedule

Rev	Notes	Date	By	Auth
P1	Issued for Planning Submission	12/02/2021		

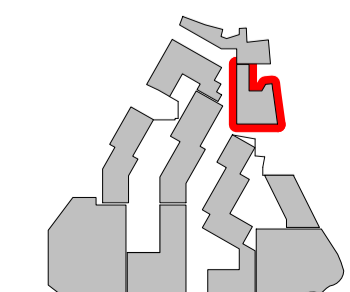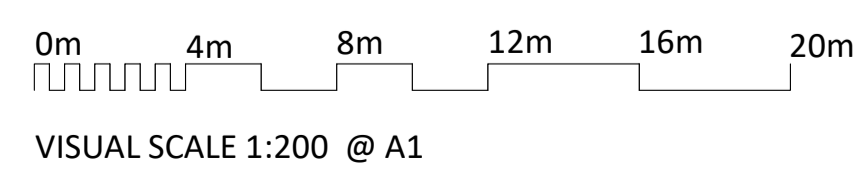

ColladoCollins Architects
17-19 Foley Street
London W1W 6DW
T 020 7580 3490
F 020 7580 2917
info@colladocollins.com
www.colladocollins.com
Date: 29/01/2020
Drawn By: LK
Checked by: RC
Scale @ A1: As indicated
Scale @ A3: 1 : 400
CAD File No:

LOCHAILORT
Eagle Quarter, Newbury
Proposed Elevations - Block G

PLANNING
20011
P3-111