


# **1** Demolition Cheap Street Elevation 1:500

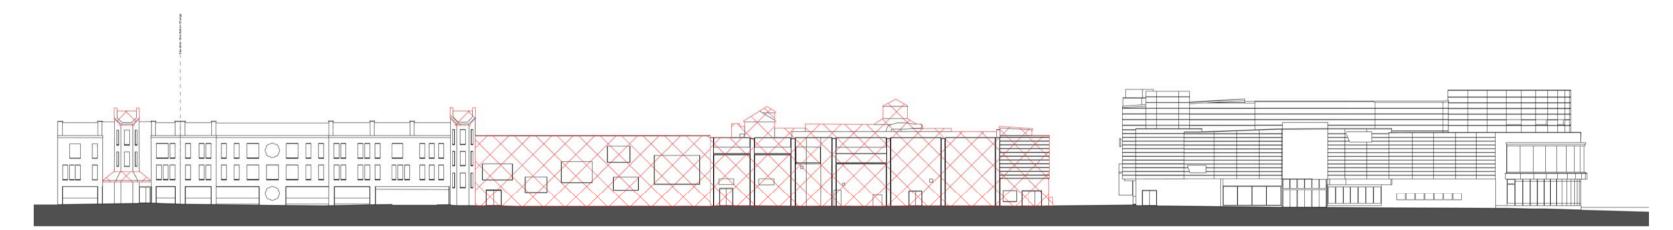

## **2** Demolition Market Street Elevation 1:500



## **3** Demolition Bartholomew Street Elevation 1:500

NOTES	Rev	Notes	Date	Ву	Auth
CONSULTANTS	P1	Issued for Planning Submission	12/02/2021		
- Refer to highways consultant's drawings for details					
- Refer to landscape consultant's drawings for details					
AREAS					
- Refer to area schedule					
© Copyright Reserved. ColladoCollins Architects Ltd					
S copyright reserved. Conadocomins Architects Eld					

30m \_40m 50m 0m 10m 20m

VISUAL SCALE 1:500 @ A1

# ŤQ BĘ ĎĘMÔLÍSHÉD

# **ColladoCollins Architects**

T 020 7580 3490 Checked by: **RC** F 020 7580 2917 Scale @ A1: As indicated info@colladocollins.com Scale @ A3: 1:1000 www.colladocollins.com CAD File No:

17-19 Foley StreetDate:29/01/2020London W1W 6DWDrawn By:LK

### LOCHAILORT

Eagle Quarter, Newbury **Demolition Elevations** 

PLANNING 20011