


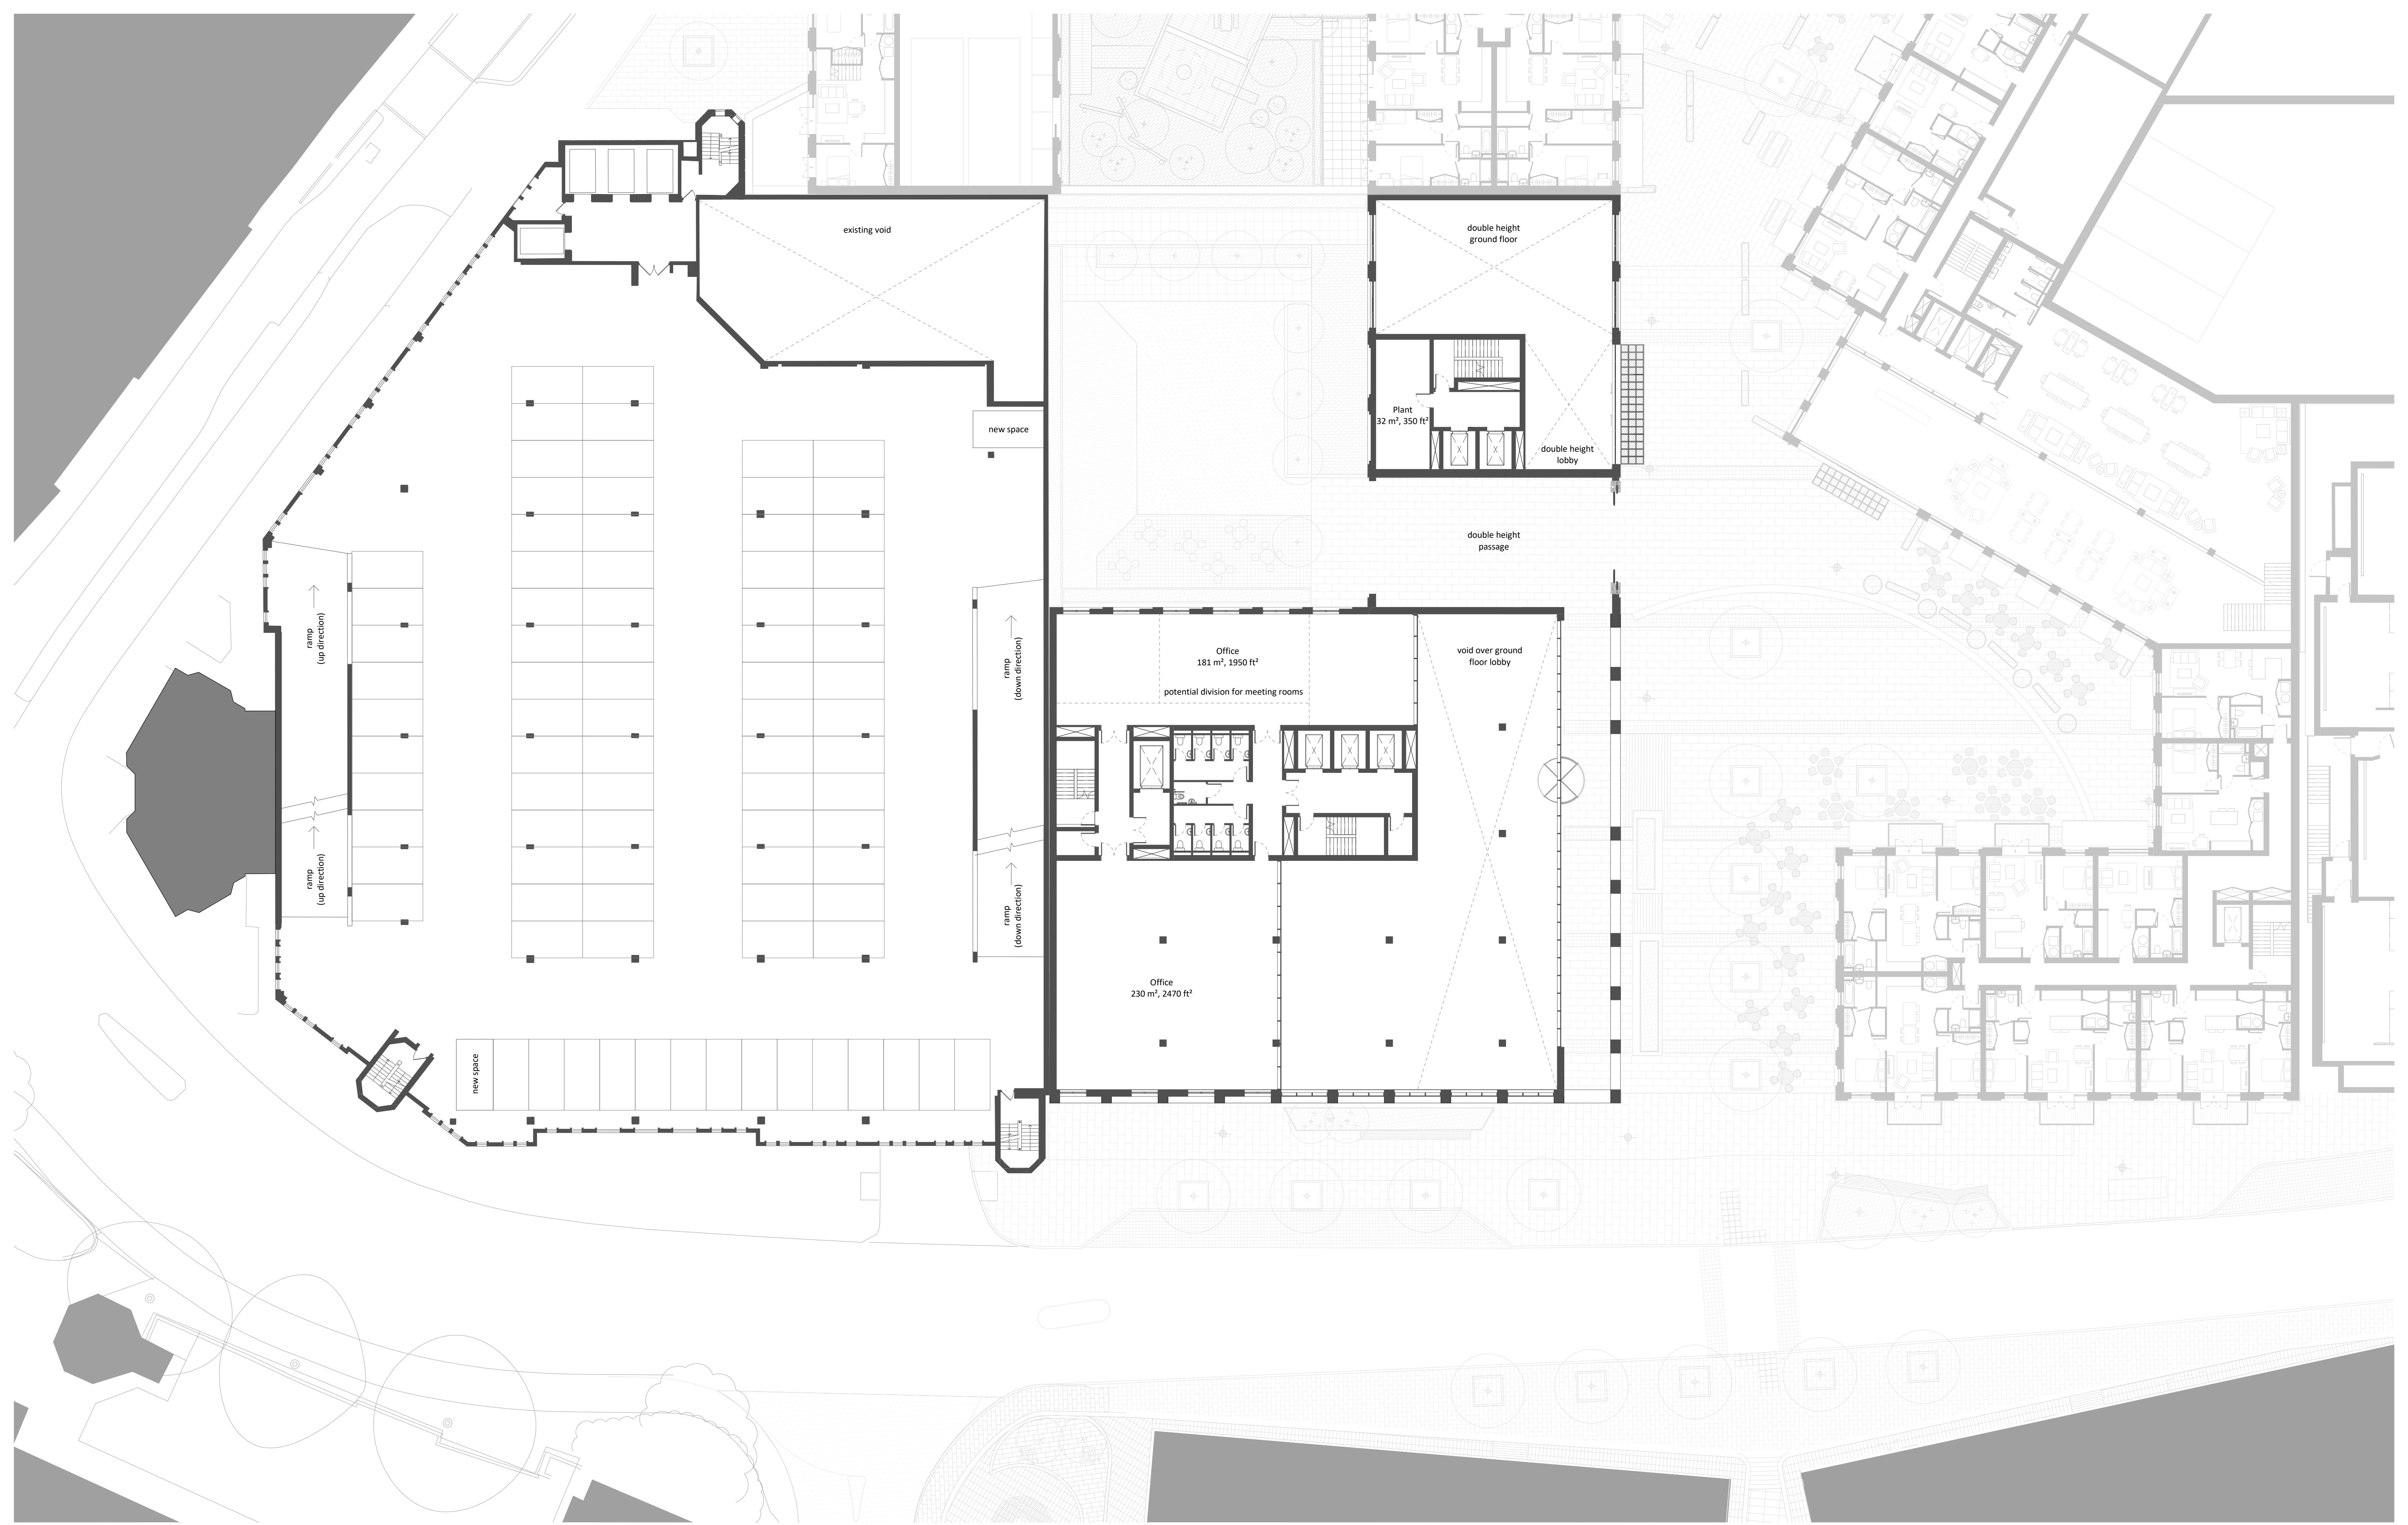

NOTES

CONSULTANTS

- Refer to highways consultant's drawings for details

- Refer to landscape consultant's drawings for details



AREAS

- Refer to area schedule

N

© Copyright Reserved. ColladoCollins Architects Ltd

Rev	Notes	Date	By	Auth
P1	Issued for Planning Submission	12/02/2021		

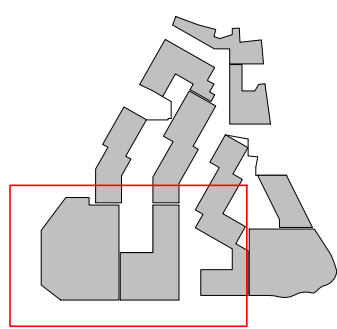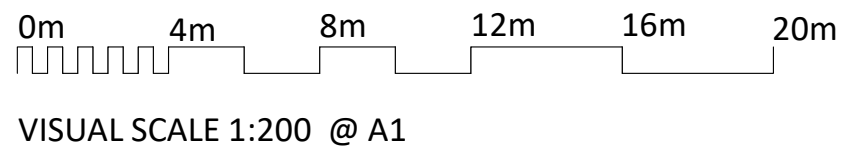

ColladoCollins Architects

17-19 Foley Street
London W1W 6DW
T 020 7580 3490
F 020 7580 2917
info@colladocollins.com
www.colladocollins.com

Date: 29/01/2021
Drawn By: LK
Checked by: RC
Scale @ A1: 1 : 200
Scale @ A3: 1 : 400
CAD File No:

LOCHAILORT

Eagle Quarter, Newbury
Office Building & Car Park
Proposed Plan - First Floor

PLANNING
20011

P1-301

P1
Revision